

SUBSIDIARY DRAINAGE PLAT ROCKY RIDGE SUBDIVISION

AN ADDITION TO PLATT COUNTY, ILLINOIS
PART OF THE NE 1/4 AND SE 1/4 OF THE SW 1/4
SEC. 9, T.18N., R.6E., 3rd. P.M.


LEGEND

- STORMWATER FLOW DIRECTION
- PERCOLATION TEST LOCATION
- BUILDING PAD ELEVATION
- EX. CONTOUR
- PROP. CONTOUR
- DITCH CHECK
- PROP. SLOPE

0 100 200 300
GRAPHIC SCALE

700.0

BENCHMARK: CHISEL "X" AT SW CORNER OF 2'x2' BOX CULVERT ACROSS RIDGE ROAD
APPROX. 488' EAST OF PLATT COUNTY ROAD 1125 EAST. ELEVATION = 725.85.

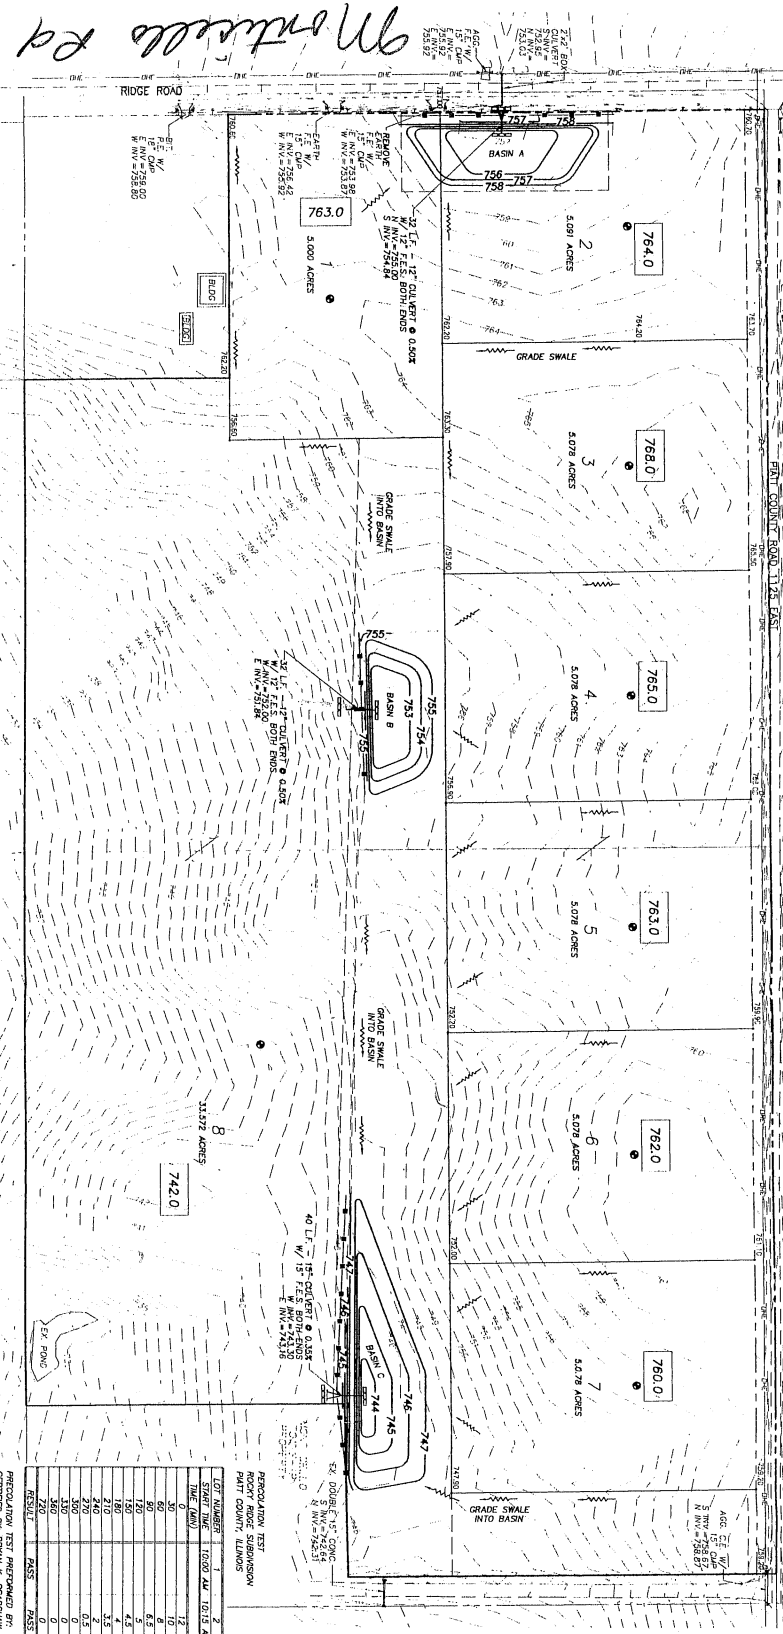

OWNER: GREGORY PLUNK

DESIGNED BY: BRANK K. BRADSHAW
ILLINOIS PROFESSIONAL
ENGINEER NO. 52891




DATE: _____






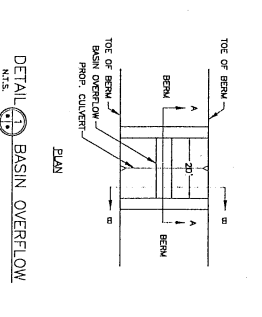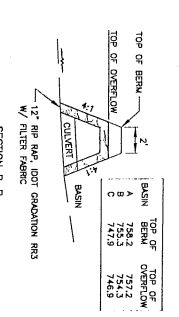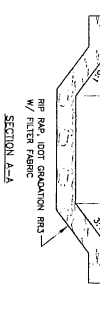

PERCOLATION TEST REPORTING BY: GREG PLUNK
CERTIFIED BY: BRANK K. BRADSHAW, P.E.

